


PF6000s AUTOMATIC RAISE ARM BARRIER

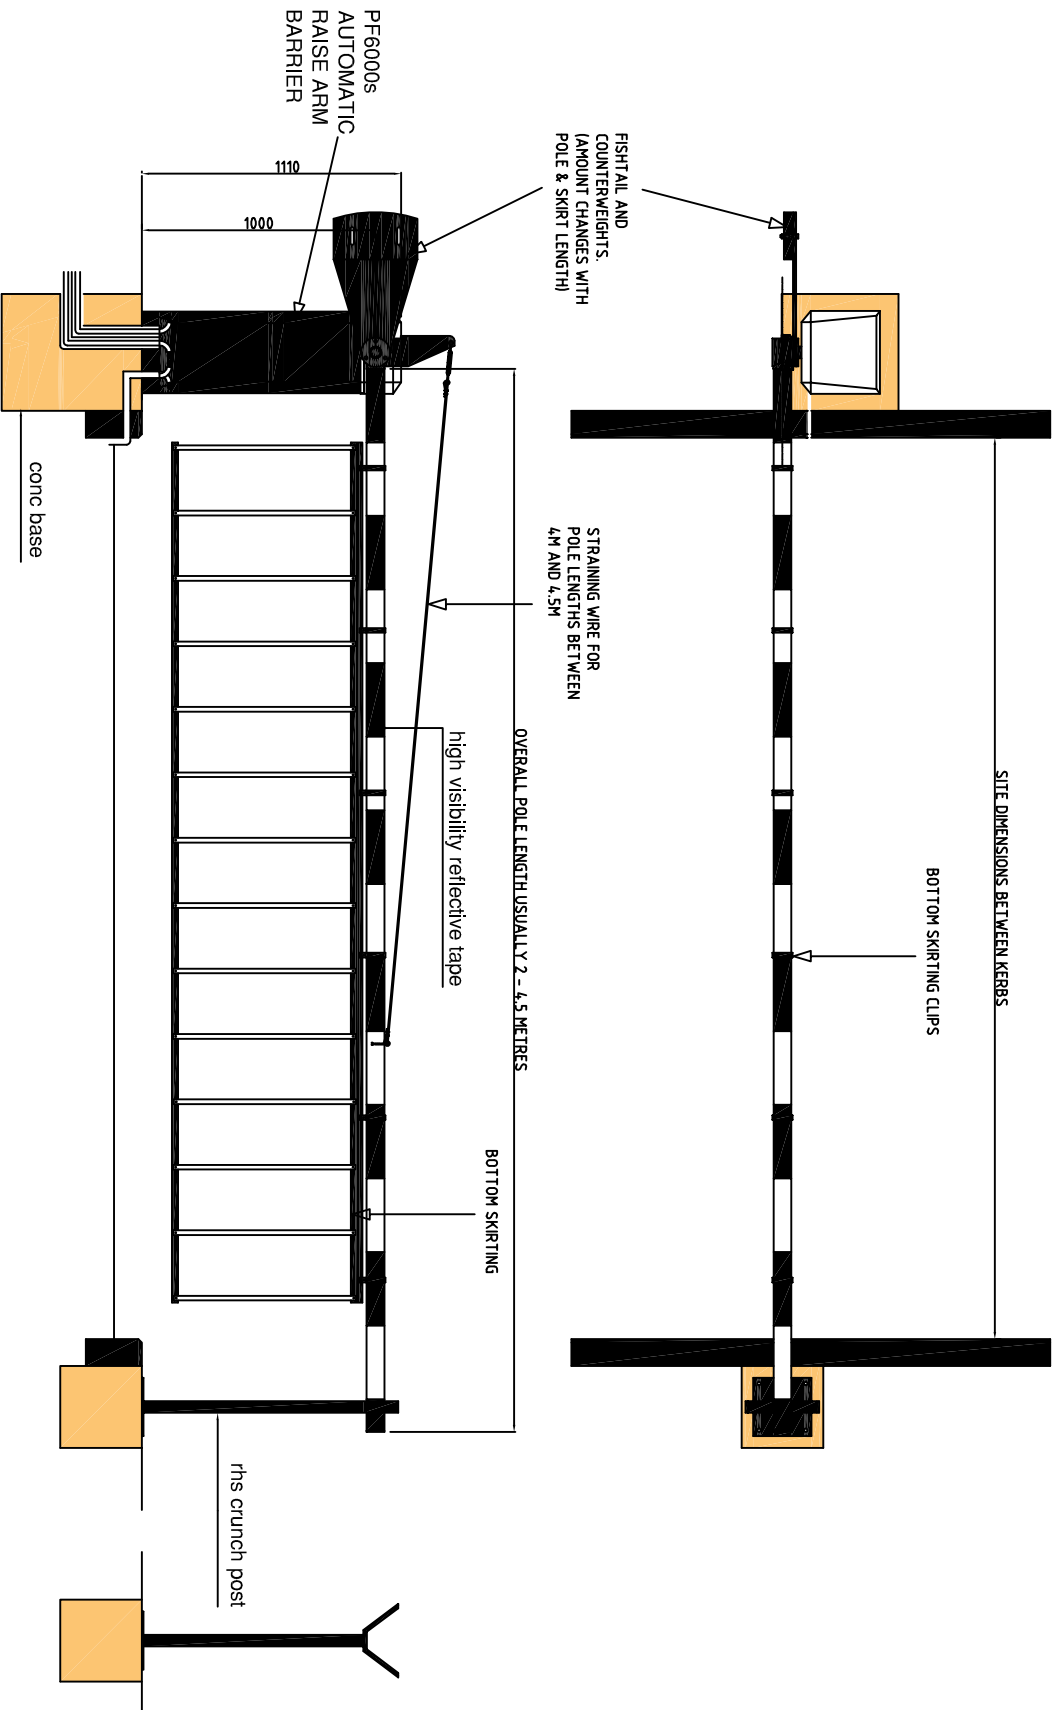

NK AUTOMATIC RAISE ARM BARRIER (WITH BOTTOM SKIRTING)

PLEASE NOTE:
THIS DRAWING IS A TYPICAL REPRESENTATION
FOR FULL SYSTEM DETAIL. REFER TO
SPEC GENERATOR / BROCHURE

DWG No - NK / RBB / 2

THIS DRAWING IS A TYPICAL REPRESENTATION AND MUST NOT BE SCALED.

Belfast office
40 Tackack Road
Cra. Ardara
BT39 7NU
T: 028 8638 1172
F: 028 8638 4356
www.nkfencing.com

Dublin office
Biscuwater
Cra. Dalry
Ireland
T: 01 6268000
F: 01 6262945
www.nkfencing.com

NK FENCING